

From: (b)(6); (b)(7)(C)
Sent: 12 May 2020 14:31:24 +0000
To: (b)(6); (b)(7)(C)
Subject: RE: ERO-Scarborough
Importance: High

Thank you!

(b)(6); (b)(7)(C)
MA. NCARB. SAME. Intl. Assoc. AIA.
Regions 1-2 & 4 | OAFM Project Manager
HSI SAC Miami
11226NW 20th Street
Miami, FL 33172
O: 305-597-(b)(6);
C: 202-754-(b)(7)(C)

From: (b)(6); (b)(7)(C)
Sent: Tuesday, May 12, 2020 10:29 AM
To: (b)(6); (b)(7)(C)
(b)(6); (b)(7)(C)
Subject: RE: ERO-Scarborough -

Lodestone, please

Thanks,

(b)(6);
(b)(7)(C)

From: (b)(6); (b)(7)(C)
Sent: Thursday, May 7, 2020 6:05 PM
To: (b)(6); (b)(7)(C)
Subject: RE: ERO-Scarborough -

Hi (b)(6); (b)(7)(C)

Did you have time to review my emails? If possible, I need an answer by Monday to move forward with the furniture.

Please call me if you have any questions.

Thank you & stay safe,

(b)(6); (b)(7)(C)

Sent with BlackBerry Work
(www.blackberry.com)

From: (b)(6); (b)(7)(C)
Date: Tuesday, May 05, 2020, 1:12 PM
To: (b)(6); (b)(7)(C)

From: (b)(6); (b)(7)(C)

Sent: 1 Jun 2020 20:48:00 +0000

To: (b)(6); (b)(7)(C)

(b)(6); (b)(7)(C)

Subject: RE: ICE-ERO Scarborough ME - Final Addendum #4 and Comment Sheet_P39691

Importance: High

Hi (b)(6); (b)(7)(C)

I have forwarded your comment to GSA. Thank you for reviewing the addendum #4.

(b)(6); (b)(7)(C)

MA. NCARB. SAME. Intl. Assoc. AIA.
Regions 1-2 & 4 | OAFM Project Manager
HSI SAC Miami
11226NW 20th Street
Miami, FL 33172
O:305-597-(b)(6);
C: 202-754-(b)(7)(C)

From: (b)(6); (b)(7)(C)

Sent: Monday, June 1, 2020 4:07 PM

To: (b)(6); (b)(7)(C)

(b)(6); (b)(7)(C)

Subject: RE: ICE-ERO Scarborough ME - Final Addendum #4 and Comment Sheet_P39691

Importance: High

Hi (b)(6); (b)(7)(C)

Div. 27 specifications have been corrected. (b)(5)

(b)(5)

Best regards,

(b)(6); (b)(7)(C)

Cable Design Lead
RCDD, PMP, CDT, CTS, ITIL v3
Perspecta | Operational and Solutions Delivery Support Services (OSDSS)
Deployment
IT Operations Division
Office of the Chief Information Officer
U.S. Immigration and Customs Enforcement

Department of Homeland Security

Office: 202-7 (b)(6); (b)(7)(C)

Cell: 540-702

Email: (b)(6); (b)(7)(C)

ICE Service Desk: 888-347 (b)(7)(E)

From: (b)(6); (b)(7)(C)

Sent: Friday, May 15, 2020 12:24 PM

To: (b)(6); (b)(7)(C)

(b)(6); (b)(7)(C)

Subject: FW: ICE-ERO Scarborough ME - Final Addendum #4 and Comment Sheet

To all reviewers,

Attached please find final addendum #4, and comment sheet. I will send other separate emails with the final drawings and specifications.

Please make sure all your comments has been addressed.

Next step is NTP in 2 weeks from now.

Thank you,

(b)(6); (b)(7)(C)

MA. NCARB. SAME. Intl. Assoc. AIA.
Regions 1-2 & 4 | OAFM Project Manager
HSI SAC Miami

11226NW 20th Street
Miami, FL 33172

O:305-597 (b)(6);

C: 202-754 (b)(7)(C)

From: (b)(6); (b)(7)(C)
Sent: 15 May 2020 17:58:09 +0000
To: (b)(6); (b)(7)(C)

(b)(6); (b)(7)(C)

Subject: RE: ICE-ERO Scarborough ME - Final Reviewed Specifications.
Importance: High

To all reviewers,

Specifications are too big to send via email. Please download the files with the link provided below.

IMPORTANT: Click a link below to access files associated with this transmittal that came in through the WBRC AE Info Exchange web site. The attached file contains the transmittal details.

[Download all associated files](#)

Thank you,

(b)(6); (b)(7)(C)
MA. NCARB. SAME. Intl. Assoc. AIA.
Regions 1-2 & 4 | OAFM Project Manager
HSI SAC Miami
11226NW 20th Street
Miami, FL 33172
O: 305-597-(b)(6);
C: 202-754-(b)(7)(C)

From: (b)(6); (b)(7)(C)
Sent: 9 Jun 2020 12:47:58 +0000
To: (b)(6); (b)(7)(C)
Cc:
Subject: RE: ICE-ERO Scarborough ME - Finishes
Importance: High

Good Morning (b)(6); (b)(7)(C)

The finish boards were shipped out last night and should be arriving at the South Portland Field Office sometime this morning.

UPS Tracking Number - (b)(6); (b)(7)(C)

Please let me know when you get the board, so I can schedule a meeting to go over the finishes, or you can send me an email with your selections.

Thank you,

(b)(6); (b)(7)(C)
MA. NCARB. SAME. Intl. Assoc. AIA.
Regions 1-2 & 4 | OAFM Project Manager
HSI SAC Miami
11226NW 20th Street
Miami, FL 33172
O: 305-597-
C: 202-754-

(b)(6);
(b)(7)(C)

From: (b)(6); (b)(7)(C)
Sent: Monday, May 11, 2020 5:34 PM
To: (b)(6); (b)(7)(C)
Cc:
Subject: FW: ICE-ERO Scarborough ME - Finishes

To all,

Attached please find Finish Scheme #3 for your review. Also attached, Architect responses in the excel sheet.

Please let me know when you are available to schedule a meeting to go over the finishes.

Thank you,

(b)(6); (b)(7)(C)
MA. NCARB. SAME. Intl. Assoc. AIA.
Regions 1-2 & 4 | OAFM Project Manager
HSI SAC Miami
11226NW 20th Street
Miami, FL 33172
O: 305-597-
C: 202-754-

From: (b)(6); (b)(7)(C)
Sent: 15 May 2020 14:10:44 +0000
To: (b)(6); (b)(7)(C)
Cc: (b)(6); (b)(7)(C)
Subject: RE: Interview room (b)(7)(E) ERO Scarborough.
Attachments: ERO Scarborough, ME-PRO-13-ERO-0293 -OCIO FUNDING INFORMATION
Importance: High

(b)(6); (b)(7)(C) sent you the accounting string on 03-20-20. See attached email sent to you.

(b)(6); (b)(7)(C) See comments below and advice.

(b)(6); (b)(7)(C)
MA. NCARB. SAME. Intl. Assoc. AIA.
Regions 1-2 & 4 | OAFM Project Manager
HSI SAC Miami
11226NW 20th Street
Miami, FL 33172
O: 305-597-(b)(6);
C: 202-754-(b)(7)(C)

From: (b)(6); (b)(7)(C)
Sent: Friday, May 15, 2020 10:04 AM
To: (b)(6); (b)(7)(C)
Cc: (b)(6); (b)(7)(C)
Subject: RE: Interview room (b)(7)(E) ERO Scarborough.

(b)(6); (b)(7)(C)

(b)(7)(E)

Thanks,

(b)(6); (b)(7)(C)
Lead IT Specialist
Infrastructure Projects Support Branch

Operations Division
Office of the Chief Information Officer
U.S. Immigration & Customs Enforcement
Department of Homeland Security

Office: 202-732-(b)(6); (b)(7)(C)

Mobile: 202-527-

Email : (b)(6); (b)(7)(C)

ICE Service Desk: 888-347-(b)(7)(E)

From: (b)(6); (b)(7)(C)

Sent: Friday, May 15, 2020 9:06 AM

To: (b)(6); (b)(7)(C)

Cc:

(b)(6); (b)(7)(C)

Subject: FW: Interview room (b)(7)(E) ERO Scarborough.

Good Morning (b)(6); (b)(7)(C)

(b)(5); (b)(6); (b)(7)(C); (b)(7)(E)

Thank you in advance for your help.

(b)(6); (b)(7)(C)

MA. NCARB. SAME. Intl. Assoc. AIA.
Regions 1-2 & 4 | OAFM Project Manager
HSI SAC Miami
11226NW 20th Street
Miami, FL 33172
O:305-597-(b)(6);
C: 202-754-(b)(7)(C)

From: (b)(6); (b)(7)(C)

Sent: Friday, May 15, 2020 7:47 AM

To: (b)(6); (b)(7)(C)

Cc:

Subject: FW: Interview room (b)(7)(E)

(b)(5), (b)(6), (b)(7)(C), (b)(7)(E)

Thanks,

(b)(6);
(b)(7)(C)

From: (b)(6); (b)(7)(C)

Sent: Thursday, May 14, 2020 3:12 PM

To: (b)(6); (b)(7)(C)

Subject: FW: Interview room (b)(7)(E)

(b)(6);
(b)(7)(C)

Please see below. This ICE policy applies to HSI criminal investigators. I thought it would be worth looking at as we are getting ready for construction soon on the new POM building.

(b)(6); (b)(7)(C)

SDDO

ICE ERO Portland, ME Sub-Office

176 Gannett Drive

South Portland, ME 04106

Main Office Phone#: 207-780-

(b)(6);
(b)(7)(C)

Desk Phone#: 207-808-

(b)(6);
(b)(7)(C)

Cell Phone#: 207-252-

Fax#: 207-780-3216

~~Warning: This document is UNCLASSIFIED//FOR OFFICIAL USE ONLY (U//FOUO). It contains information that may be exempt from public release under the Freedom of Information Act (5 U.S.C. 552). It is to be controlled, stored, handled, transmitted, distributed, and disposed of in accordance with DHS policy relating to FOUO information and is not to be released to the public or other personnel who do not have a valid "need-to-know" without prior approval of an authorized DHS official. No portion of this report should be furnished to the media, either in written or verbal form.~~

From: (b)(6); (b)(7)(C)

Sent: Wednesday, May 13, 2020 1:02 PM


To: (b)(6); (b)(7)(C)

Subject: Interview room (b)(7)(E)


(b)(6);
(b)(7)(C)

(b)(5), (b)(7)(E)

(b)(5); (b)(7)(E)

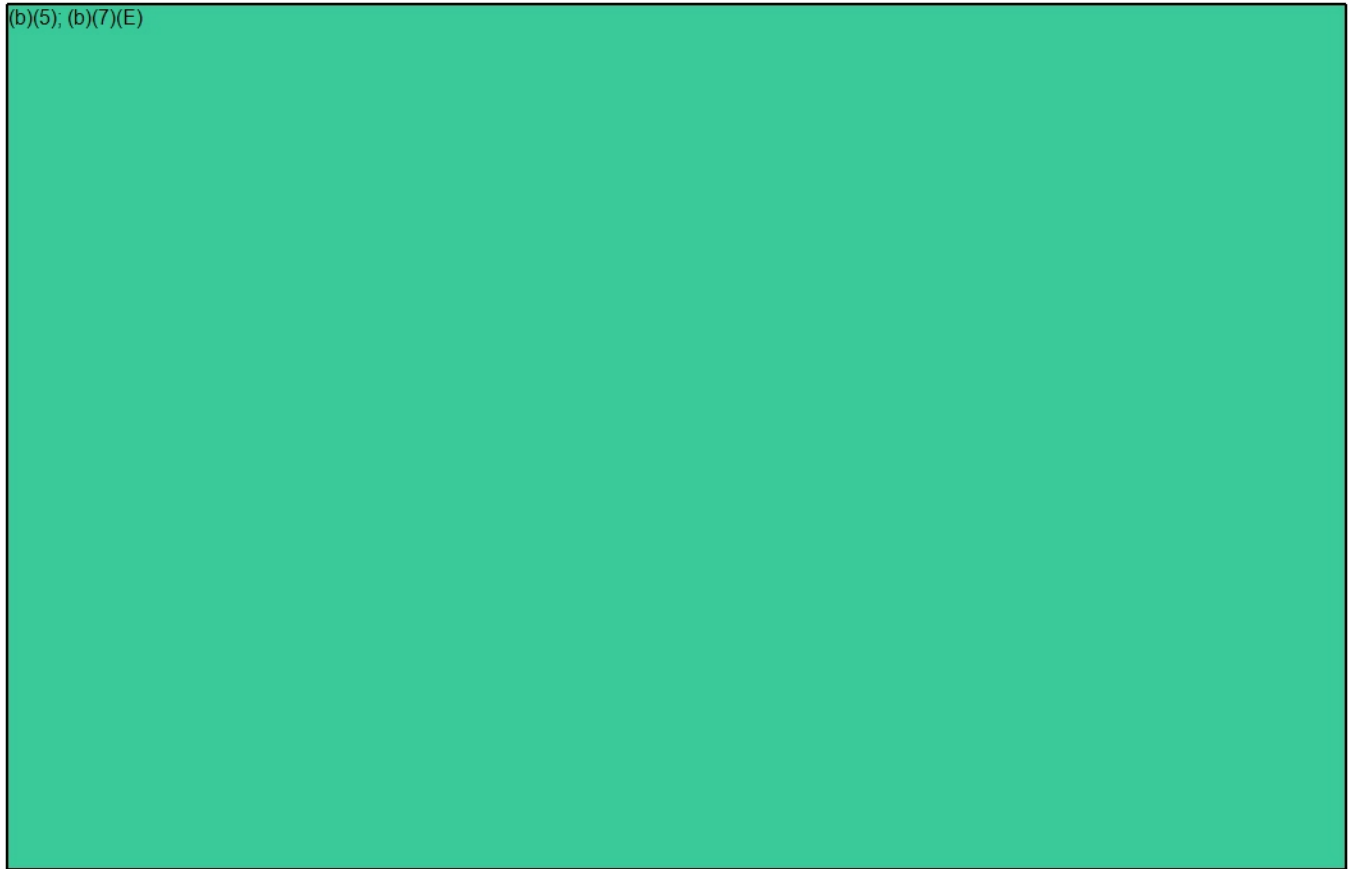


(b)(6); (b)(7)(C)

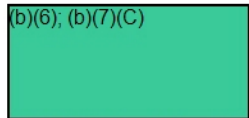

*(A) Resident Agent in Charge
Homeland Security Investigations
Portland, Maine
Office- 207-541-
Mobile- 617-272-*

(b)(6);
(b)(7)(C)

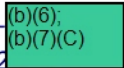

(b)(6); (b)(7)(C)



From: (b)(6); (b)(7)(C)
Sent: 20 Mar 2020 15:24:11 +0000
To: (b)(6); (b)(7)(C)
Cc:
Subject: ERO Scarborough, ME-PRO-13-ERO-0293 -OCIO FUNDING INFORMATION
Attachments: PRJ0039691 South Portland ME HSI Office ROM 02122020.xlsx
Importance: High

Good morning (b)(6); (b)(7)(C)

This email is to let you know that OCIO funding was processed and funding string uploaded.

Please see below funding information:

Accounting String (b)(7)(E)

Notification: Contract OCIO Contract - 1024396 - 0 PRO-13-ERO-0293 Data, Cabling, Telephones 2020 Scarborough MAINE has been Completed, and is ready for external processing.

Record: OCIO Contract - 1024396 - 0 PRO-13-ERO-0293 Data, Cabling, Telephones 2020 Scarborough MAINE
Project #: PRO-13-ERO-0293
Location: Scarborough
Standard Contract or Change Order? Standard Contract
Contract Type: OCIO Contract
Funding Use: Data, Cabling, Telephones
Requested Amount: \$225832.3
Submitted By: (b)(6); (b)(7)(C)

Do not hesitate to contact me if you have any questions.

(b)(6); (b)(7)(C)
MA. NCARB. SAME. Intl. Assoc. AIA.
Region 1 | OAFM Project Manager
HSI SAC Miami
11226NW 20th Street
Miami, FL 33172
O:305-597-(b)(6);
C: 202-754-(b)(7)(C)

From: (b)(6); (b)(7)(C)
Sent: Wednesday, February 12, 2020 9:14 AM
To: (b)(6); (b)(7)(C)
Cc:
Subject: RE: File Transfer: Meeting Minutes: 200204 - Weekly Call in Meeting - 429000 GSA DHS Scarborough

(b)(6); (b)(7)(C)

Please refer to this newly updated ROM that is attached.

Per your questions below.

1. (b)(5), (b)(7)(E)
2. [Redacted]
3. [Redacted]
4. [Redacted]
5. [Redacted] was included in my original message. I believe [Redacted] was as well. Please fee free to forward if I have missed anyone.

(b)(6);
(b)(7)(C)

(b)(6);
(b)(7)(C)

Thanks,

(b)(6); (b)(7)(C)

Lead IT Specialist
Infrastructure Projects Support Branch
Operations Division
Office of the Chief Information Officer
U.S. Immigration & Customs Enforcement
Department of Homeland Security
Office: 202-732- (b)(6); (b)(7)(C)
Mobile: 202-527- (b)(6); (b)(7)(C)
Email : (b)(6); (b)(7)(C)
ICE Service Desk: 888-347- (b)(7)(E)

Infrastructure Engineering Rough Order of Magnitude (ROM)

This is a ROM for providing "estimated" project costs ONLY! Actual costs will be provided via BOM's, SOW's and/or quotes as required and when available. All estimates are valid for 90 days from the date of the ROM.

Location:	South Portland ME ERO	Date:	February 6, 2020
Description:	New office build-out		
POC Name:	(b)(6); (b)(7)(C)	PM/PC Name:	(b)(6); (b)(7)(C)
POC Phone:	(305) 597 (b)(6); (b)(7)(C)	PM/PC Phone:	(202) 732 (b)(6); (b)(7)(C)
TOTAL PROJECT COSTS YEAR ONE:	\$225,832.30		
ITSR #:	PRJ009691	Program:	ERO
<i>Description</i>	<i>Costs</i>	<i>Comments</i>	
Site Survey Cost Total	\$0.00		
Wi-Fi Travel Coordination / Installation / Certification			
Voice			
VTC Site Survey (Room)			
Equipment Cost Total	\$122,175.00		
Switches		Switches	
Workstations, Servers, Printers Equipment		Workstations, Servers, Printers	
Wi-Fi Electronics Hardware & Licensing		Wireless Equipment	
Voice		Telephones, Wireless, PBX	
VTC Room System			
Non-Network equipment			
Installation Cost Total	\$20,000.00		
Deployment Services		Travel	
Voice		Travel	
Circuit Cost Total	\$83,657.30		
Voice Circuit Costs			
Circuitry (Non-Recurring Costs)		Includes ISDN, Analog, Centrex, DSL	
Circuitry & Maintenance (Yearly Recurring Costs)		Includes ISDN, Analog, Centrex, DSL	
Data Circuit Comm. Costs			
Circuitry (Non-Recurring Costs)		Includes circuit, Router and Packetshaper	
Circuitry & Maintenance (Current FY Costs)		Includes circuit, Router and Packetshaper	
VTC Circuit Costs			
Room System Circuitry (Non-Recurring Costs)			
Room System Circuitry & Maintenance (Yearly Recurring Costs)			
Notes:			

Form Updated Q1 2019

Infrastructure Cost Estimate

Location: South Portland ME ERO		Date: February 6, 2020	
Description: New office build-out			
TOTAL INFRA. COSTS YEAR ONE:		\$55,325.00	
ITSR #: PRJ009691		Work Order Number:	
Engineer Name: (b)(6); (b)(7)(C)		Engineer Phone: (202) 732-(b)(6); (b)(7)(C)	
Switch Section			
LAN Electronics			
0	12 Port Switch / with License and Support		For Courtroom Use Only
0	24 Port Switch w/ License and Support		
2	48 Port Switch w/ License and Support		
0	96 Port Switch Stack / with License and Support		
0	244 Port Blade Switches		
0	384 Port Blade Switches		
0			
0			
0			
0	Equipment /per shipped		
TOTAL SWITCH CHARGES:		\$40,000.00	
Deployment Services - Installation Section			
Wks	Description	Rate/Wk	Total
4	Travel Site Coordination		
0	Travel Site Installation		
TOTAL INSTALLATION CHARGES:		\$14,000.00	
Equipment Section			
Qty.	Description	Cost	Extended
0	Monitor - 24"		
0	Monitor - 28"		
0	Lightweight Laptop (Probook 640) Package		Laptop, docking station, 24" monitor, keyboard, mouse
0	Small Form Factor Desktop		Desktop and 24" monitor
0	MINI Desktop DVD / Wireless NIC		Desktop with DVD and 24" monitor
0	Ruggedized Laptops		No Monitor
0	Xerox VersaLink B610YDN Printer		
0	Lexmark MS810DN Printer		Printer w/ Additional Tray and Warranty
0	Epson V 800 Flatbed Photo Scanner		
0	Crossmatch L Scan Guardian		
0	SEEK Avenger		250K Watchlist
0	i3 DigID Rugged Fingerprint Scanner		
0	Logitech QuickCam		
0	Large Printers		
0	Small Printers		
0	Rack Mount Mid-Range Server		Dell PE R730 2CPU, 32 GB RAM
0	Rack Mount Low-End Server		Dell PE R320 1CPU, 32 GB RAM
0	HP Storage Works 1/8 G2 LTO-5		No NetBackup License (40 Tape Media)
0	HP LTO5 Back Up Tapes (10-pk)		
0	Dell PV TL2000 Tape Backup with 40 LTO-5 Tapes		No NetBackup License
0	Dell LTO-5 Back Up Tapes (20-pk)		
0	NetBackup License for Non F&P Servers		Symantec License and Maint.Tier 2
0	Netshelter Rack w/ UPS		Full Height Rack with UPS
0	Smart750RMXL 2U UPS		
1	CWR Series rack		Unlocked Row

0		(b)(4)		Unlocked Row
0				Unlocked Row
0				Unlocked Row
0				Unlocked Row
0				Unlocked Row
0				Unlocked Row
0				Unlocked Row
0				Unlocked Row
		TOTAL EQUIPMENT CHARGES:	\$1,325.00	
Comments:				

Wi-Fi Services Estimate

Location:	South Portland ME ERO	Date:	February 6, 2020
Description:	New office build-out		
Wi-Fi Services Total Cost:	\$8,600.00		
ITSR #:	PRJ009691	Work Order Number:	
Engineer Name:	(b)(6); (b)(7)(C)	Engineer Phone:	(202) 732-(b)(6); (b)(7)(C)
Wi-Fi Electronics Hardware & Licensing			
4	Access Point 3802e / 3 yr warranty / bracket	(b)(4)	(4) Dipole Antennas Included
0	Access Point 3802i / 3 yr warranty / bracket		
0	WAP External 2.4./5.0 Dipole Paddle Antennas		(4) Dipole Antennas Additional
4	C1 Foundation Perpetual - Cisco ONE Wireless		License and 3yr Software Upgrades
0	Power Injector (802.3at) for Aironet Access Points		
1	8 Port Power Injector (802.3at) Aironet Access Points		Rack Mount 1U
0	16 Port Power Injector (802.3at) Aironet Access Point		Rack Mount 1U
Total Wi-Fi Electronics and Hardware:		\$8,600.00	
Wi-Fi Deliverables			
Wi-Fi Cost Per Drop			
0	Indicate the total number of drops required.		For Estimating Purposes Only
Wi-Fi Per Dro			
Wi-Fi Travel and Other Direct Costs			
0	Travel Site Coordination / Installation / Certification		Cotr Related Proposal Costs etc.
0	Travel Site Coordination / Installation / Certification		Govt. Related Travel Costs etc.
Wi-Fi Travel and ODC Totals:		\$0.00	
Comments:			

Voice Communications Cost Estimate

Location:	South Portland ME ERO	Date:	February 6, 2020
Description:	New office build-out		
TOTAL VC COSTS YEAR ONE:	\$88,850.00		
ITSR #:	PRJ009691	Program:	ERO
Engineer Name:	(b)(6); (b)(7)(C)	Engineer Phone:	(202) 732-(b)(6); (b)(7)(C)
Qty.	Description	Cost	Extended
ONE TIME CHARGES (NRC) SECTION			
Site Survey			
0	Visit, Travel, Formal Estimate/Per Person/Trip	(b)(4)	
Voice Communication			
0	Single handset added to existing telephone system		includes hardware, software license and inst
	Telephone/Voicemail System (11-25 sets)		
35	Telephone/Voicemail System (26-50 sets)		
0	Telephone/Voicemail System (51-75 sets)		
0	Telephone/Voicemail System (76-100 sets)		
0	Telephone/Voicemail System (101-150 sets)		
0	Telephone/Voicemail System (151-200 sets)		
0	Telephone/Voicemail System (201-250 sets)		
0	Telephone/Voicemail System (251-300 sets)		
0	Telephone/Voicemail System (301+ sets)		
0	Polycom Conference Phone		
0	Phone System Move / Relocation		
0	Additional Service		
0	Telephone Software Upgrade		
TOTAL VOICE COMM./MGMT SYS. CHARGES:		\$47,250.00	
Circuit /Analog Lines*			
2	Circuit ISDN-PRI		
5	Analog Business Line		
0	Centrex Business Line		
0	GSA Line Disconnect		
0	Referral on Line		
0	Expedite Services		
TOTAL ONE TIME CIRCUIT CHARGES:		\$2,900.00	
Installation			
2	Travel for Installation/Per Person//Trip		
TOTAL ONE TIME CHARGES (NRC):		\$56,150.00	
YEARLY RECURRING CHARGES (YRC) SECTION			
YRC Circuit Costs (Months Remaining in Fiscal Year)		12	
2	Circuit ISDN-PRI		
5	Analog Business Line		
0	Centrex Business Line		
YRC Hardware Maintenance			
0	Telephone/Voicemail System per Telephone Set per Year		
TOTAL YEARLY RECURRING CHARGES (YRC):		\$32,700.00	
Funding Notes:			
Local phone service (including analog lines, fax lines or security line) payment is the responsibility of the program office. Estimates provided are for informational purposes only and need not be funded.			
PM Comments:			
Additional comments by the PM can be made in this area.			

Notes: * Refers to Telephone System Matrix Tab for sizing of the circuits

Data Communications Cost Estimate

(b)(6);
(b)(7)(C)

Location: South Portland ME ERO		Date: 2/6/20													
Description: New office build-out															
TOTAL DC COSTS YEAR ONE:		\$48,057.30													
**All costs associated with this page for Data Comm costs can only be ordered through OCIO. All services must be ordered through OCIO after a receipt of a funded requisition. **															
ITSR #: PRJ009691		Program:													
Engineer Name: (b)(6), (b)(7)(C)		Engineer Phone:													
		ERO (202) 732-													
Qty.	# of Months Remaining in Fiscal Yr.	Description	NRC / Avg. Extension/ Build-out	MRC** Router Management	Total NRC	Total MRC	Total MRC is multiplied by # of Months Remaining in Fiscal Yr.	Out Year Costs	Total 1st Year Cost	Comments					
MPLS Circuits Section															
0	0	Total T1 Bundle													
0	0	Total 2xT1 Bundle													
0	0	Total 3xT1 Bundle													
0	0	Total T3 Bundle													
1	12	10Mbps Ethernet													
0	0	50Mbps Ethernet													
0	0	GE-SFP-LC													
0	0	VWIC2-2MFT-T1/E1									Card to upgrade from T1/2xT1 to 3xT1 with the 2951 series routers				
0	0	NIM-2MFT-T1/E1									Card to upgrade from T1/2xT1 to 3xT1 with the 4351 routers **New**				
0	0	Circuit Upgrade to (2xT1, etc)													
0		Misc. Cards													
0		Expedite Fee (Optional)									There is not a monthly recurring charge				
Totals for Circuit Charges								\$19,181.34	\$2,406.33	\$28,875.96	\$28,875.96	\$48,057.30			
Comments:															

Notes: ** indicates the circuit cost per month, Multiply circuit cost by the no. of months for current Fiscal Year

Video Teleconferencing Cost Estimate

ONE TIME CHARGES (NRC) SECTION

<u>Site Survey</u>		Rate/Wk	Total	Comments
0	Visit, Travel, Formal Estimate/Per Person/Trip			
Qty.	Description	Cost	Extended	
VTC Equipment				
0	32" LED 1080P Monitor			
0	40" LED 1080P Monitor			
0	55" LED 1080P Monitor			
0	60" Generic LCD HD Monitor			
0	70" Generic LCD HD Monitor			
0	32" LED 1080P Monitor Installation			
0	40" LED 1080P Monitor Installation			
0	55" LED 1080P Monitor Installation			
0	60" LCD Installation			
0	70" LCD installation			
0	Single Plasma/LCD Mount			
0	Single Plasma/LCD Mount Installation			
0	VTC Monitor Cart			
0	VTC Monitor Cart Install			
0	Polycom RPG 300 - 720p HD Codec (IP)			Desktop/Sm Conf Rm
0	Polycom RPG 500 - 720p HD Codec (IP)			Lg Conf Rm 1 TV
0	Polycom RPG 700 - 720p HD Codec (IP)			Lg Conf Rm 2 or more TVs
0	Shelf mount for Group Series 500			
0	Shelf mount for Group Series 700			
0	Shelf mount for Group Series 500 Installation			
0	Shelf mount for Group Series 700 Installation			
0	Polycom Real Presence Group 300 / 500 / 700 Install			
0	UPS			
TOTAL VTC EQUIPMENT CHARGES:			\$0.00	
Non-Network Equipment				
0	White Board			
0	Polycom VTX Conference Phone with 2 mic extension			
0	Smart Technologies Symposium interactive pen displ			
0	Blu-Ray/DVD/VCR player			
0	Vbrick DME for ICETV			
1	VTC Room System			
0				
0				
0				
0				
0				
0				
0				
0				
0				
0				
0				
0				
0				
0				
0				
TOTAL Non-Network VTC EQUIPMENT CHARGES:			\$25,000.00	
Circuit /Analog Lines				
0	Circuit ISDN PRI , CSU/DSU, Circuit extension			
0	Expedite Services (PRI)			
TOTAL VTC ONE TIME CIRCUIT CHARGES (NRC):				
TOTAL ONE TIME CHARGES (NRC):			\$25,000.00	
YEARLY RECURRING CHARGES (YRC) SECTION (MRC)				
Months Remaining in the Fiscal Year		1		
Qty.	Description	Monthly Cost	Extended Cost	Comments
0	32" LED 1080P Monitor			
0	40" LED 1080P Monitor			
0	55" LED 1080P Monitor			
0	60" LCD Monitor			

0	70" LCD Monitor	(b)(4)	
0	Monitor cart maintenance		
0	Group Series Real Presence 300 Maintenance		
0	Group Series Real Presence 500 Maintenance		
0	Group Series Real Presence 700 Maintenance		
0	UPS maintenance		
0	Circuit ISDN PRI / CSU/DSU Maintenance		
TOTAL YEARLY RECURRING CHARGES (YRC):			\$0.00

Notes:

*Extended cost is <Months Remaining in the Fiscal Year> X <Qty> X <Monthly Cost>

From: (b)(6); (b)(7)(C)
Sent: 15 May 2020 14:06:32 +0000
To: (b)(6); (b)(7)(C)
Cc: (b)(6); (b)(7)(C)
Subject: RE: Interview room (b)(7)(E) ERO Scarborough.
Importance: High

(b)(6);
(b)(7)(C)

I forgot to copy (b)(6); (b)(7)(C) he is the OPR POC for this project. I have copied him on this email.

(b)(6); (b)(7)(C); (b)(5); (b)(7)(E)

Please read first email below.

HSI information is attached as a reference to (b)(6); (b)(7)(C)

(b)(6); (b)(7)(C)

MA. NCARB. SAME. Intl. Assoc. AIA.
Regions 1-2 & 4 | OAFM Project Manager
HSI SAC Miami
11226NW 20th Street
Miami, FL 33172
O: 305-597-(b)(6);
C: 202-754-(b)(7)(C)

From: (b)(6); (b)(7)(C)
Sent: Friday, May 15, 2020 9:40 AM
To: (b)(6); (b)(7)(C)
(b)(6); (b)(7)(C)
Cc: (b)(6); (b)(7)(C)
(b)(6); (b)(7)(C)
Subject: RE: Interview room (b)(7)(E) ERO Scarborough.

(b)(6); (b)(7)(C)

(b)(5); (b)(7)(E)

(b)(6); (b)(7)(C); (b)(5)

(b)(6); (b)(7)(C); (b)(5)

Thanks,

(b)(6); (b)(7)(C)

~ Sr. Project Manager/MPA | DHS | Immigration & Customs Enforcement

Office of Enforcement & Removal Operations ~Headquarters | Facilities & Administrative Space Management

500 12th Street, SW | Washington, DC 20024 | 📞: 202.732.(b)(6); (b)(7)(C) | 📠: 202.732.5468 | ✉️:

(b)(6); (b)(7)(C)

~Be the Change You Want to See in the World~

*Ghandi

From: (b)(6); (b)(7)(C)

Sent: Friday, May 15, 2020 9:06 AM

To: (b)(6); (b)(7)(C)

Cc:

(b)(6); (b)(7)(C)

Subject: FW: Interview room audio/video recording-ERO Scarborough.

Good Morning (b)(6); (b)(7)(C)

(b)(6); (b)(7)(C); (b)(5); (b)(7)(E)

Thank you in advance for your help.

(b)(6); (b)(7)(C)

MA. NCARB. SAME. Intl. Assoc. AIA.
Regions 1-2 & 4 | OAFM Project Manager
HSI SAC Miami
11226NW 20th Street
Miami, FL 33172
O:305-597-(b)(6);
C: 202-754-(b)(7)(C)

From: (b)(6); (b)(7)(C)

Sent: Friday, May 15, 2020 7:47 AM

To: (b)(6); (b)(7)(C)

Cc: (b)(6); (b)(7)(C)

Subject: FW: Interview room (b)(7)(E)

(b)(6); (b)(7)(C); (b)(5); (b)(7)(E)

Thanks,

(b)(6);
(b)(7)(C)

From: (b)(6); (b)(7)(C)

Sent: Thursday, May 14, 2020 3:12 PM

To: (b)(6); (b)(7)(C)

Subject: FW: Interview room (b)(7)(E)

(b)(6);
(b)(7)(C)

(b)(5)

(b)(6); (b)(7)(C) SDDO
ICE ERO Portland, ME Sub-Office
176 Gannett Drive
South Portland, ME 04106

Main Office Phone#: 207-780- (b)(6); (b)(7)(C)
Desk Phone#: 207-808- (b)(6); (b)(7)(C)
Cell Phone#: 207-252- (b)(6); (b)(7)(C)
Fax#: 207-780-3216

~~Warning: This document is UNCLASSIFIED//FOR OFFICIAL USE ONLY (U//FOUO). It contains information that may be exempt from public release under the Freedom of Information Act (5 U.S.C. 552). It is to be controlled, stored, handled, transmitted, distributed, and disposed of in accordance with DHS policy relating to FOUO information and is not to be released to the public or other personnel who do not have a valid "need-to-know" without prior approval of an authorized DHS official. No portion of this report should be furnished to the media, either in written or verbal form.~~

From: (b)(6); (b)(7)(C)


Sent: Wednesday, May 13, 2020 1:02 PM

To: (b)(6); (b)(7)(C)


Subject: Interview room (b)(7)(E)

(b)(6);
(b)(7)(C)

(b)(5); (b)(7)(E)



(b)(6); (b)(7)(C)

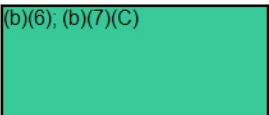


*(A) Resident Agent in Charge
Homeland Security Investigations
Portland, Maine
Office- 207-541-
Mobile- 617-272-*

(b)(6);
(b)(7)(C)



(b)(6); (b)(7)(C)



From: (b)(6); (b)(7)(C)
Sent: 15 May 2020 14:48:46 +0000
To: (b)(6); (b)(7)(C)
Cc: (b)(6); (b)(7)(C)
Subject: RE: Interview room (b)(7)(E) ERO Scarborough.
Importance: High

(b)(6); (b)(7)(C)

(b)(5)

(b)(6); (b)(7)(C)
MA. NCARB. SAME. Intl. Assoc. AIA.
Regions 1-2 & 4 | OAFM Project Manager
HSI SAC Miami
11226NW 20th Street
Miami, FL 33172
O:305-597-(b)(6);
C: 202-754-(b)(7)(C)

From: (b)(6); (b)(7)(C)
Sent: Friday, May 15, 2020 10:37 AM
To: (b)(6); (b)(7)(C)
(b)(6); (b)(7)(C)
Cc: (b)(6); (b)(7)(C)
(b)(6); (b)(7)(C)
Subject: RE: Interview room (b)(7)(E) ERO Scarborough.

(b)(5); (b)(7)(E)

Hope this helps.

(b)(6);
(b)(7)(C)

From: (b)(6); (b)(7)(C)
Sent: Friday, May 15, 2020 10:11 AM
To: (b)(6); (b)(7)(C)
Cc: (b)(6); (b)(7)(C)

(b)(6); (b)(7)(C)

Subject: RE: Interview room (b)(7)(E) -ERO Scarborough.
Importance: High

(b)(6); (b)(7)(C) I sent you the accounting string on 03-20-20. See attached email sent to you.

(b)(6); (b)(7)(C) See comments below and advice.

(b)(6); (b)(7)(C)
MA. NCARB. SAME. Intl. Assoc. AIA.
Regions 1-2 & 4 | OAFM Project Manager
HSI SAC Miami
11226NW 20th Street
Miami, FL 33172
O: 305-597-(b)(6);
C: 202-754-(b)(7)(C)

From: (b)(6); (b)(7)(C)
Sent: Friday, May 15, 2020 10:04 AM
To: (b)(6); (b)(7)(C)
(b)(6); (b)(7)(C)
Cc: (b)(6); (b)(7)(C)

(b)(6); (b)(7)(C)

Subject: RE: Interview room (b)(7)(E) -ERO Scarborough.

(b)(6); (b)(7)(C)

(b)(5); (b)(7)(E)

Thanks,

(b)(6); (b)(7)(C)
Lead IT Specialist
Infrastructure Projects Support Branch
Operations Division

Office of the Chief Information Officer
U.S. Immigration & Customs Enforcement
Department of Homeland Security

Office: 202-732-[REDACTED]
[REDACTED]

Mobile: 202-527-[REDACTED]

Email : [REDACTED]

ICE Service Desk: 888-347-[REDACTED]

From: [REDACTED]

Sent: Friday, May 15, 2020 9:06 AM

To: [REDACTED]

Cc: [REDACTED]

[REDACTED]

Subject: FW: Interview room [REDACTED] ERO Scarborough.

Good Morning [REDACTED]

[REDACTED]

Thank you in advance for your help.

[REDACTED]

MA. NCARB. SAME. Intl. Assoc. AIA.
Regions 1-2 & 4 | OAFM Project Manager
HSI SAC Miami
11226NW 20th Street
Miami, FL 33172
O: 305-597-[REDACTED]
C: 202-754-[REDACTED]

(b)(6);
(b)(7)(C)

From: [REDACTED]

Sent: Friday, May 15, 2020 7:47 AM

To: [REDACTED]

Cc: [REDACTED]

Subject: FW: Interview [REDACTED]

From: (b)(6); (b)(7)(C)
Sent: 18 Feb 2020 14:04:50 +0000
To: (b)(6); (b)(7)(C)

(b)(6); (b)(7)(C)

Subject: RE: File Transfer: Scarborough ERO - 95% CD Submission - 429000 GSA DHS Scarborough
Attachments: 2020_01_31 - GSA DHS Scarborough 95% CD Submission Drawings_OCIO.pdf, ERO Scarborough 95 % Review comments-02-15-20.pdf
Importance: High

To all,

Attached my 95% comments sent to GSA and OCIO drawings comments.

Do not hesitate to contact me if you have any questions.

Thank you,

(b)(6); (b)(7)(C)
MA. NCARB. SAME. Intl. Assoc. AIA.
Region 1 | OAFM Project Manager
Office of Asset and Facilities Management
FMD|OAFM|DHS|ICE
500 12th Street SW (b)(6); (b)(7)(C)
Washington, DC 20536
O:305-597 (b)(6);
C: 202-754 (b)(7)(C)

From: (b)(6); (b)(7)(C)
Sent: Tuesday, February 11, 2020 5:39 PM
To: (b)(6); (b)(7)(C)

(b)(6); (b)(7)(C)

Subject: RE: File Transfer: Scarborough ERO - 95% CD Submission - 429000 GSA DHS Scarborough
Importance: High

To all,

Attached the weekly call meeting today.

As of today, I have not received any comments from OCIO, OPR, TAC-COM, and ERO field office. Comments by the Government to the Lessor are due this Friday February 14th. Please send your comment to me via email on, or before the deadline. Also if you do not have any comments please acknowledge review and no comments.



REV.	DESCRIPTION	DATE
0	95% CONSTRUCTION DOCUMENTS	31 JAN 2020

NOT FOR
CONSTRUCTION



WBRC ARCHITECTS • ENGINEERS
WWW.WBRC.AE.COM
 BANGOR, MAINE 207-947-4511
 PORTLAND, MAINE 207-828-4511
 SARASOTA, FLORIDA 941-556-8757

40A MANSON LIBBY ROAD GSA FITOUT
40 MANSON LIBBY ROAD
 SCARBOROUGH, ME 04074

ELECTRICAL LEGEND AND LIGHT FIXTURE SCHEDULE

SHEET TITLE:
 WBRC CAD FILE: 4290.00-E-001
 PROJECT No: 4290.00 GRAPHIC SCALE: 1" = 1'-0"

SCALE: AS INDICATED
 PROJECT MANAGER: [Redacted] SHEET No: **E-001**
 DRAWN BY: [Redacted]
 CHECKED BY: [Redacted]

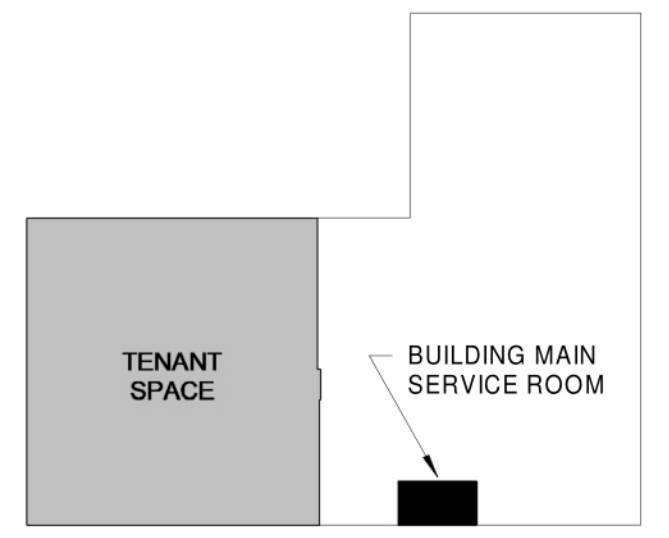 

KEY PLAN

REV.	DESCRIPTION	DATE
0	95% CONSTRUCTION DOCUMENTS	31 JAN 2020



NOT FOR CONSTRUCTION

WBRC
ARCHITECTS • ENGINEERS

WWW.WBRCAE.COM
BANGOR, MAINE 207-947-4511
PORTLAND, MAINE 207-828-4511
SAKASOTA, FLORIDA 904-556-8757

40A MANSON LIBBY ROAD GSA FITOUT
40 MANSON LIBBY ROAD
SCARBOROUGH, ME 04074

PROJECT: **FIRST FLOOR POWER, TELECOMMUNICATIONS AND LIFE SAFETY PLAN**

SHEET TITLE: **FIRST FLOOR POWER, TELECOMMUNICATIONS AND LIFE SAFETY PLAN**

WBRC CAD FILE: 4290.00-EP101 GRAPHIC SCALE: 1" = 1'-0"

PROJECT No: 4290.00 SCALE: As indicated PROJECT MANAGER: [Redacted] SHEET No: EP101

DRAWN BY: [Redacted] CHECKED BY: [Redacted]

A1 IT/LAN 130 ENLARGED PLAN
1/2" = 1'-0" EP101

A6 FIRST FLOOR POWER, TELECOMMUNICATIONS AND LIFE SAFETY
1/4" = 1'-0"



REV.	DESCRIPTION	DATE
0	95% CONSTRUCTION DOCUMENTS	31 JAN 2020

NOT FOR
CONSTRUCTION

WBRC
ARCHITECTS • ENGINEERS

WWW.WBRCAE.COM
BANGOR, MAINE 207-947-4511
PORTLAND, MAINE 207-828-4511
SAKASOTA, FLORIDA 904-556-8757

**40A MANSON LIBBY
ROAD GSA FITOUT**

PROJECT:
40 MANSON LIBBY ROAD
SCARBOROUGH, ME 04074

**ELECTRICAL DETAILS AND
SCHEDULES**

SHEET TITLE:
WBRC CAD FILE: 4290.00-E-501

PROJECT No: 4290.00 GRAPHIC SCALE: 1" = 1'-0"

SCALE: As indicated

DRAWN BY: PROJECT MANAGER: SHEET No: **E-501**
CHECKED BY:

095L 0X7XE

REV.	DESCRIPTION	DATE
0	95% CONSTRUCTION DOCUMENTS	31 JAN 2020

NOT FOR CONSTRUCTION

WBRC ARCHITECTS • ENGINEERS
 WWW.WBRC.AE.COM
 BANGOR, MAINE 207-947-4511
 PORTLAND, MAINE 207-828-4511
 SARASOTA, FLORIDA 941-556-8757

40A MANSON LIBBY ROAD GSA FITOUT
 40 MANSON LIBBY ROAD
 SCARBOROUGH, ME 04074

ELECTRICAL DETAILS

WBRC CAD FILE: 4290.00-E-502		GRAPHIC SCALE:
PROJECT No:	4290.00	0'
SCALE:	1/4" = 1'-0"	1'
PROJECT MANAGER:	095L 0X7XE	SHEET No:
DRAWN BY:		E-502
CHECKED BY:		

OAFM REVIEW COMMENTS

PROJECT #: PRO-13-ERO-0293

LOCATION: 40 Libby Road, Scarborough, ME

DATE: February 14, 2020

Reviewer: (b)(6); (b)(7)(C)

DESIGN PHASE: 95% CDs

DISCIPLINE: Architecture

Phone #: 202-754-(b)(6); (b)(7)(C)

ITEM NO.	DWG/SPEC SECTION	REVIEWER COMMENTS
1.	CP101	(b)(5)
2.	C501	
3.	S300	
4.	AD101	
5.	AD201	
6.	AE101	
7.	AE102	
8.	AE110	
9.	AE201	
10.	AE202	

		(b)(5)
11.	AE203	
12.	AE204	
13.	AE501	
14.	AE601	
15.	AE602	
16.	AE701	
17.	AE702	

18.	FX101	(b)(5)
19.	PL101	(b)(5)

		(b)(5)
20.	PL601	
21.	EL101	
22.	EP101	
23.	ES101	
24.	E501	
25.	SPECS	
26.	SPECS	

From: (b)(6); (b)(7)(C)
Sent: 7 Apr 2020 13:08:15 +0000
To: (b)(6); (b)(7)(C)
Subject: RE: GSA Scarborough - Digital Finish Boards
Importance: High

Good morning (b)(6); (b)(7)(C)

(b)(5)

(b)(6); (b)(7)(C)

MA. NCARB. SAME. Intl. Assoc. AIA.
Region 1 | OAFM Project Manager
HSI SAC Miami
11226NW 20th Street
Miami, FL 33172
O: 305-597-(b)(6);
C: 202-754-(b)(7)(C)

From: (b)(6); (b)(7)(C)

Sent: Tuesday, April 7, 2020 8:36 AM

To: (b)(6); (b)(7)(C)

(b)(6); (b)(7)(C)

Subject: RE: GSA Scarborough - Digital Finish Boards

I am going to go into the office tomorrow and look at the sample boards.

(b)(6); (b)(7)(C)

SDDO

ICE ERO Portland, ME Sub-Office
176 Gannett Drive
South Portland, ME 04106

Main Office Phone#: 207-780-(b)(6); (b)(7)(C)
Desk Phone#: 207-808-(b)(6); (b)(7)(C)
Cell Phone#: 207-252-(b)(6); (b)(7)(C)
Fax#: 207-780-3216

~~Warning: This document is UNCLASSIFIED//FOR OFFICIAL USE ONLY (U//FOUO). It contains information that may be exempt from public release under the Freedom of Information Act (5 U.S.C. 552). It is to be controlled, stored, handled, transmitted, distributed, and disposed of in accordance with DHS policy relating to FOUO information and is not to be released to the public or other personnel who do not have a valid "need-to-know" without prior approval of an~~

~~authorized DHS official. No portion of this report should be furnished to the media, either in written or verbal form.~~

Sent with BlackBerry Work
(www.blackberry.com)

From: (b)(6); (b)(7)(C)
Date: Tuesday, Apr 07, 2020, 8:19 AM
To: (b)(6); (b)(7)(C)
Subject: FW: GSA Scarborough - Digital Finish Boards

Good afternoon (b)(6); (b)(7)(C)

(b)(5)

Please let me know of your availability.

(b)(5)

Please do not hesitate to contact me if you have any questions.

Thank you,

(b)(6); (b)(7)(C)
MA. NCARB. SAME. Intl. Assoc. AIA.
Region 1 | OAFM Project Manager
HSI SAC Miami
11226NW 20th Street
Miami, FL 33172
O: 305-597-(b)(6);
C: 202-754-(b)(7)(C)

From: (b)(6); (b)(7)(C)
Sent: Wednesday, April 1, 2020 8:21 AM
To: (b)(6); (b)(7)(C)
Subject: FW: GSA Scarborough - Digital Finish Boards

Good morning (b)(6); (b)(7)(C)

I hope this email finds you doing well. As you may know, I am teleworking from home and I can not go to the office to get the boards that the architect sent me.

The architect sent me photos of the Boards, and you probably have received the boards in your office.

(b)(5)

Best Regards - stay healthy.

(b)(6); (b)(7)(C)

MA. NCARB. SAME. Intl. Assoc. AIA.
Region 1 | OAFM Project Manager
HSI SAC Miami
11226NW 20th Street
Miami, FL 33172
O: 305-597-(b)(6);
C: 202-754-(b)(7)(C)

From: (b)(6); (b)(7)(C) <(b)(6); (b)(7)(C)@wbrcae.com>

Sent: Wednesday, March 25, 2020 12:20 PM

To: (b)(6); (b)(7)(C)

(b)(6); (b)(7)(C)

Cc: (b)(6); (b)(7)(C) <(b)(6); (b)(7)(C)@wbrcae.com>

Subject: GSA Scarborough - Digital Finish Boards

(b)(6); (b)(7)(C)

Please see the attached photos of the finish boards that were mailed prior to offices being closed. (b)(5)

(b)(5)

Please let us know if you have any questions.

Thank you

(b)(6); (b)(7)(C)

AIA, NCARB

ARCHITECT, PROJECT MANAGER, FIRM ASSOCIATE

Maine Licensed Architect



207.828-(b)(6);
207.659-(b)(7)(C)

30 Danforth Street

(b)(6); (b)(7)(C)

Portland, ME 04101

wbrcae.com | [Facebook](#) | [LinkedIn](#) | [Twitter](#)

From: (b)(6); (b)(7)(C)
Sent: 7 Apr 2020 18:51:25 +0000
To: (b)(6); (b)(7)(C)
Subject: RE: GSA Scarborough - Digital Finish Boards
Importance: High

(b)(6); (b)(7)(C)

(b)(5)

Thank you,

(b)(6); (b)(7)(C)

MA. NCARB. SAME. Intl. Assoc. AIA.
Region 1 | OAFM Project Manager
HSI SAC Miami
11226NW 20th Street
Miami, FL 33172
O: 305-597-(b)(6);
C: 202-754-(b)(7)(C)

From: (b)(6); (b)(7)(C)

Sent: Tuesday, April 7, 2020 9:09 AM

To: (b)(6); (b)(7)(C)

(b)(6); (b)(7)(C)

Subject: RE: GSA Scarborough - Digital Finish Boards

Thank you.

(b)(6); (b)(7)(C)

SDDO
ICE ERO Portland, ME Sub-Office
176 Gannett Drive
South Portland, ME 04106

Main Office Phone#: 207-780-(b)(6); (b)(7)(C)
Desk Phone#: 207-808-(b)(6); (b)(7)(C)
Cell Phone#: 207-252-(b)(6); (b)(7)(C)
Fax#: 207-780-3216

~~Warning: This document is UNCLASSIFIED//FOR OFFICIAL USE ONLY (U//FOUO). It contains information that may be exempt from public release under the Freedom of Information Act (5 U.S.C. 552). It is to be controlled, stored, handled, transmitted, distributed, and disposed of in accordance with DHS policy relating to FOUO information and is not to be released to the public or other personnel who do not have a valid "need-to-know" without prior approval of an authorized DHS official. No portion of this report should be furnished to the media, either in written or verbal form.~~

From: (b)(6); (b)(7)(C)
Sent: 18 Mar 2020 15:03:47 +0000
To: (b)(6); (b)(7)(C)
Subject: RE: GSA Scarborough Finish Boards
Importance: High

To all,

I was told in our meeting that the boards were delivered to you.

Could you please confirm?

Thank you,

(b)(6); (b)(7)(C)
MA. NCARB. SAME. Intl. Assoc. AIA.
Region 1 | OAFM Project Manager
HSI SAC Miami
11226NW 20th Street
Miami, FL 33172
O: 305-597-(b)(6);
C: 202-754-(b)(7)(C)

From: (b)(6); (b)(7)(C)
Sent: Wednesday, March 11, 2020 1:58 PM
To: (b)(6); (b)(7)(C)
Subject: FW: GSA Scarborough Finish Boards
Importance: High

Hi (b)(6); (b)(7)(C)

FYI, you will be getting a construction board from the architect to your office, and I will be getting another board with the same information. I have attached the furniture and materials you selected.

As soon as I get the final floor plan from the vendor I will send it to you, so we can have a final conference call to go over the construction materials.

Thank you,

(b)(6); (b)(7)(C)
MA. NCARB. SAME. Intl. Assoc. AIA.
Region 1 | OAFM Project Manager
O: 305-597-(b)(6);
C: 202-754-(b)(7)(C)

From: (b)(6); (b)(7)(C)
Sent: Wednesday, March 11, 2020 12:24 PM
To: (b)(6); (b)(7)(C) <(b)(6); (b)(7)(C)>
(b)(6); (b)(7)(C)
Cc: (b)(6); (b)(7)(C) <(b)(6); (b)(7)(C)>; (b)(6); (b)(7)(C) <(b)(6); (b)(7)(C)>
(b)(6); (b)(7)(C) <(b)(6); (b)(7)(C)>

Subject: RE: GSA Scarborough Finish Boards
Importance: High

(b)(6); (b)(7)(C)

Attached please find highlighted in red the furniture and material selected. If you need some samples please let me know.

One board to my office:

(b)(6); (b)(7)(C)

HSI SAC Miami
11226NW 20th Street
Miami, FL 33172
Main Office Phone#: 305-597- (b)(6); (b)(7)(C)

Another board to ERO field office:

(b)(6); (b)(7)(C)

SDDO
ICE ERO Portland, ME Sub-Office
176 Gannett Drive
South Portland, ME 04106
Main Office Phone#: 207-780- (b)(6); (b)(7)(C)

Please let me know if you have any questions.

Thank you.

(b)(6); (b)(7)(C)

From: (b)(6); (b)(7)(C) @wbrcae.com>

Sent: Wednesday, March 11, 2020 10:06 AM

To: (b)(6); (b)(7)(C)

(b)(6); (b)(7)(C)

Cc: (b)(6); (b)(7)(C) @wbrcae.com>; (b)(6); (b)(7)(C)

(b)(6); (b)(7)(C) @wbrcae.com>

Subject: RE: GSA Scarborough Finish Boards

(b)(6); (b)(7)(C)

Having that furniture information would be good.
I need a physical address to send the boards to.

Thank you

(b)(6); (b)(7)(C)

AIA, NCARB

ARCHITECT, PROJECT MANAGER, FIRM ASSOCIATE

Maine Licensed Architect

WBRC Architects Engineers

207.828 (b)(6); (b)(7)(C)

207.659 (b)(6); (b)(7)(C)

From: (b)(6); (b)(7)(C)
Sent: Wednesday, March 11, 2020 9:41 AM
To: (b)(6); (b)(7)(C) @wbrcae.com; (b)(6); (b)(7)(C)
(b)(6); (b)(7)(C)
Cc: (b)(6); (b)(7)(C) @wbrcae.com; (b)(6); (b)(7)(C)
(b)(6); (b)(7)(C) @wbrcae.com
Subject: RE: GSA Scarborough Finish Boards
Importance: High

(EXTERNAL)
(b)(6);
(b)(7)(C)

I need to send you the furniture colors the field office selected. Please let me know if you need them.
One board is for me, and the other board to our field office. GSA will not get a board.

Thank you,
(b)(6); (b)(7)(C)
MA, NCARB, SAME, Intl. Assoc. AIA.
Region 1 | OAEM Project Manager
O: 305-597-(b)(6);
C: 202-754-(b)(7)(C)

From: (b)(6); (b)(7)(C) @wbrcae.com
Sent: Wednesday, March 11, 2020 9:13 AM
To: (b)(6); (b)(7)(C)
(b)(6); (b)(7)(C)
Cc: (b)(6); (b)(7)(C) @wbrcae.com; (b)(6); (b)(7)(C)
(b)(6); (b)(7)(C) @wbrcae.com
Subject: GSA Scarborough Finish Boards

(b)(6); (b)(7)(C)
We have the finish boards for the Scarborough project pretty much wrapped up.
Where should we be sending these boards to (b)(5)

Can you provide locations and the individuals these should be shipped to.

Thank you

(b)(6); (b)(7)(C) AIA, NCARB
ARCHITECT, PROJECT MANAGER, FIRM ASSOCIATE
Maine Licensed Architect



207.828.(b)(6); (b)(7)(C)

(b)(6);
(b)(7)(C)

207.659 [redacted] cell

30 Danforth Street

[redacted]
(b)(6); (b)(7)(C)

Portland, ME 04101

wbrcae.com | [Facebook](#) | [LinkedIn](#) | [Twitter](#)

From: (b)(6); (b)(7)(C)
Sent: 18 Mar 2020 15:16:52 +0000
To: (b)(6); (b)(7)(C)
Subject: RE: GSA Scarborough Finish Boards
Importance: High

I got my boards yesterday, but I am teleworking for 2 weeks. We were told not to go to the office.

(b)(5)

Take care,

(b)(6); (b)(7)(C)
MA. NCARB. SAME. Intl. Assoc. AIA.
Region 1 | OAFM Project Manager
HSI SAC Miami
11226NW 20th Street
Miami, FL 33172
O: 305-597-(b)(6);
C: 202-754-(b)(7)(C)

From: (b)(6); (b)(7)(C)
Sent: Wednesday, March 18, 2020 11:10 AM
To: (b)(6); (b)(7)(C)
(b)(6); (b)(7)(C)
Subject: RE: GSA Scarborough Finish Boards

I heard they were, yes. I haven't been in office.

(b)(6); (b)(7)(C)
SDDO
ICE ERO Portland, ME Sub-Office
176 Gannett Drive
South Portland, ME 04106

Main Office Phone#: [\(b\)\(6\); \(b\)\(7\)\(C\)](tel:207-780-(b)(6);(b)(7)(C))
Desk Phone#: [\(b\)\(6\); \(b\)\(7\)\(C\)](tel:207-808-(b)(6);(b)(7)(C))
Cell Phone#: [\(b\)\(6\); \(b\)\(7\)\(C\)](tel:207-252-(b)(6);(b)(7)(C))
Fax#: [207-780-3216](tel:207-780-3216)

~~Warning: This document is UNCLASSIFIED//FOR OFFICIAL USE ONLY (U//FOUO). It contains information that may be exempt from public release under the Freedom of Information Act (5 U.S.C. 552). It is to be controlled, stored, handled, transmitted, distributed, and disposed of in accordance with DHS policy relating to FOUO information and is not to be released to the public or other personnel who do not have a valid "need-to-know" without prior approval of an~~

From: (b)(6); (b)(7)(C)
Sent: 28 Jun 2019 15:03:52 +0000
To: (b)(6); (b)(7)(C)
Subject: RE: ICE - ERO Scarborough ME - DID's (1st set)
Importance: High

Thank you.

(b)(6); (b)(7)(C)

From: (b)(6); (b)(7)(C)
Sent: Friday, June 28, 2019 10:44 AM
To: (b)(6); (b)(7)(C)
(b)(6); (b)(7)(C)
Subject: RE: ICE - ERO Scarborough ME - DID's (1st set)

Sure

Sent with BlackBerry Work
(www.blackberry.com)

From: (b)(6); (b)(7)(C)
Date: Friday, Jun 28, 2019, 10:38 AM
To: (b)(6); (b)(7)(C)
Subject: RE: ICE - ERO Scarborough ME - DID's (1st set)

Is 2pm ok?

(b)(6); (b)(7)(C)
MA. NCARB. SAME. Intl. Assoc. AIA.
OAFM Project Manager
Office of Asset and Facilities Management (OAFM)
FMD|OAFM|DHS|ICE
500 12th Street SW, (b)(6); (b)(7)(C)
Washington, DC 20536
O: 202-732-(b)(6);
C: 202-754-(b)(7)(C)

From: (b)(6); (b)(7)(C)
Sent: Friday, June 28, 2019 10:32 AM
To: (b)(6); (b)(7)(C)
(b)(6); (b)(7)(C)
Subject: RE: ICE - ERO Scarborough ME - DID's (1st set)

Same for me then.

(b)(6), (b)(7)(C) SDDO
ICE ERO Portland, ME Sub-Office
176 Gannett Drive
South Portland, ME 04106

Main Office Phone#: 207-780-(b)(6); (b)(7)(C)
Desk Phone#: 207-808-(b)(6); (b)(7)(C)
Cell Phone#: 207-252-(b)(6); (b)(7)(C)
Fax#: 207-780-3216

From: (b)(6), (b)(7)(C)
Date: Friday, Jun 28, 2019, 10:31
To: (b)(6), (b)(7)(C)
(b)(6), (b)(7)(C)
Subject: RE: ICE - ERO Scarborough ME - DID's (1st set)

Monday is better for me

Sent with BlackBerry Work
(www.blackberry.com)

From: (b)(6), (b)(7)(C)
Date: Friday, Jun 28, 2019, 10:30 AM
To: (b)(6), (b)(7)(C)
Subject: RE: ICE - ERO Scarborough ME - DID's (1st set)

I understand. (b)(5)
(b)(5)

(b)(6), (b)(7)(C)
MA. NCARB. SAME. Intl. Assoc. AIA.
OAFM Project Manager
Office of Asset and Facilities Management (OAFM)
FMD|OAFM|DHS|ICE
500 12th Street SW (b)(6), (b)(7)(C)
Washington, DC 20536
O: 202-732-(b)(6); (b)(7)(C)
C: 202-754-(b)(6); (b)(7)(C)

From: (b)(6), (b)(7)(C)
Sent: Friday, June 28, 2019 10:24 AM
To: (b)(6), (b)(7)(C)
(b)(6), (b)(7)(C)
Subject: RE: ICE - ERO Scarborough ME - DID's (1st set)

I am on the road. I can try to call in but not likely to get through.

(b)(6), (b)(7)(C) SDDO
ICE ERO Portland, ME Sub-Office
176 Gannett Drive
South Portland, ME 04106

Main Office Phone#: 207-780-(b)(6); (b)(7)(C)
Desk Phone#: 207-808-(b)(6); (b)(7)(C)
Cell Phone#: 207-252-(b)(6); (b)(7)(C)
Fax#: 207-780-3216

From: (b)(6), (b)(7)(C)

Date: Friday, Jun 28, 2019, 10:20

To: (b)(6), (b)(7)(C)

Subject: RE: ICE - ERO Scarborough ME - DID's (1st set)

Good Morning (b)(6); (b)(7)(C)

(b)(5)

Thank you,

(b)(6), (b)(7)(C)
MA. NCARB. SAME. Intl. Assoc. AIA.
OAFM Project Manager
Office of Asset and Facilities Management (OAFM)
FMD|OAFM|DHS|ICE
500 12th Street SW, (b)(6), (b)(7)(C)
Washington, DC 20536
O: 202-732-(b)(6); (b)(7)(C)
C: 202-754-(b)(6); (b)(7)(C)

From: (b)(6), (b)(7)(C)

Sent: Thursday, June 27, 2019 3:49 PM

To: (b)(6), (b)(7)(C)

(b)(6), (b)(7)(C)

Cc: (b)(6), (b)(7)(C)

(b)(6), (b)(7)(C)

Subject: RE: ICE - ERO Scarborough ME - DID's (1st set)

I'm available any time tomorrow.

(b)(6), (b)(7)(C)

New England Area Manager, East Region
IT Field Operations Branch
IT Operations Division

Office of the Chief Information Officer
U.S. Immigration and Customs Enforcement
Department of Homeland Security
Office: 603-629-[REDACTED]
Mobile: 207-25-[REDACTED]
E-mail: [REDACTED]
ICE Service Desk: 888-347-[REDACTED]

*FEVS: The Federal Employee Viewpoint Survey will begin on May 23 thru July 5.
Thank you for taking the time to share your feedback!!*

From: [REDACTED]
Sent: Thursday, June 27, 2019 11:12 AM
To: [REDACTED]
[REDACTED]
Cc: [REDACTED]
[REDACTED]
Subject: RE: ICE - ERO Scarborough ME - DID's (1st set)
Importance: High

I am available any time tomorrow.

Please let me know,

[REDACTED]
MA. NCARB. SAME. Intl. Assoc. AIA.
OAFM Project Manager
Office of Asset and Facilities Management (OAFM)
FMD|OAFM|DHS|ICE
500 12th Street SW, [REDACTED]
Washington, DC 20536
O: 202-732-[REDACTED]
C: 202-754-[REDACTED]

From: [REDACTED]
Sent: Thursday, June 27, 2019 11:08 AM
To: [REDACTED]
[REDACTED]
Cc: [REDACTED]
[REDACTED]
Subject: RE: ICE - ERO Scarborough ME - DID's (1st set)

I also have a conflict at 2pm.

[REDACTED]
New England Area Manager, East Region
IT Field Operations Branch

IT Operations Division
Office of the Chief Information Officer
U.S. Immigration and Customs Enforcement
Department of Homeland Security
Office: 603-629-(b)(6);
Mobile: 207-25-(b)(7)(C)
E-mail: (b)(6); (b)(7)(C)
ICE Service Desk: 888-347-(b)(7)(E)

***FEVS: The Federal Employee Viewpoint Survey will begin on May 23 thru July 5.
Thank you for taking the time to share your feedback!!***

From: (b)(6); (b)(7)(C)
Sent: Thursday, June 27, 2019 10:59 AM
To: (b)(6); (b)(7)(C)
(b)(6); (b)(7)(C)
Cc: (b)(6); (b)(7)(C)
(b)(6); (b)(7)(C)
Subject: RE: ICE - ERO Scarborough ME - DID's (1st set)

I have a conflict at 2 pm today.

Thanks,

(b)(6); (b)(7)(C)
Lead IT Specialist
Operations Division
Office of the Chief Information Officer
U.S. Immigration & Customs Enforcement
Department of Homeland Security
Office: 202-732-(b)(6);
Mobile: 202-527-(b)(7)(C)
Email : (b)(6); (b)(7)(C)
ICE Service Desk: 888-347-(b)(7)(E)

From: (b)(6); (b)(7)(C)
Sent: Thursday, June 27, 2019 10:58 AM
To: (b)(6); (b)(7)(C)
(b)(6); (b)(7)(C)
Cc: (b)(6); (b)(7)(C)
(b)(6); (b)(7)(C)
Subject: RE: ICE - ERO Scarborough ME - DID's (1st set)

(b)(5)

(b)(6), (b)(7)(C) SDDO
ICE ERO Portland, ME Sub-Office
176 Gannett Drive
South Portland, ME 04106

Main Office Phone#: 207-780-(b)(6); (b)(7)(C)
Desk Phone#: 207-808-(b)(6); (b)(7)(C)
Cell Phone#: 207-252-(b)(6); (b)(7)(C)
Fax#: 207-780-3216

~~Warning: This document is UNCLASSIFIED//FOR OFFICIAL USE ONLY (U//FOUO). It contains information that may be exempt from public release under the Freedom of Information Act (5 U.S.C. 552). It is to be controlled, stored, handled, transmitted, distributed, and disposed of in accordance with DHS policy relating to FOUO information and is not to be released to the public or other personnel who do not have a valid "need-to-know" without prior approval of an authorized DHS official. No portion of this report should be furnished to the media, either in written or verbal form.~~

From: (b)(6), (b)(7)(C)

Sent: Wednesday, June 26, 2019 2:43 PM

To: (b)(6), (b)(7)(C)

Cc:

(b)(6), (b)(7)(C)

Subject: RE: ICE - ERO Scarborough ME - DID's (1st set)

Importance: High

(b)(6); (b)(7)(C)

Sorry, I did not schedule the call for today. I was waiting for a confirmation. I am available tomorrow 11am to 12m, or 2:00pm to 3:00pm.

(b)(6), (b)(7)(C)

MA. NCARB. SAME. Intl. Assoc. AIA.
OAFM Project Manager
Office of Asset and Facilities Management (OAFM)
FMD|OAFM|DHS|ICE
500 12th Street SW (b)(6); (b)(7)(C)
Washington, DC 20536
O: 202-732-(b)(6); (b)(7)(C)
C: 202-754-(b)(6); (b)(7)(C)

From: (b)(6), (b)(7)(C)

Sent: Wednesday, June 26, 2019 2:21 PM

To: (b)(6), (b)(7)(C)

(b)(6), (b)(7)(C)